


SERPA PINTO 707

Porto . Portugal

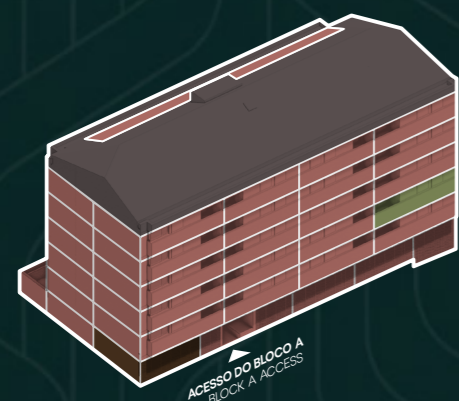


ACESSO DO BLOCO A
BLOCK A ACCESS

V fração unit
T2 tipologia typology
A edifício building
3 piso floor

área bruta total total gross area **78.88 m²**

área bruta privativa private gross area **70.72 m²**

área bruta exterior (varanda) exterior gross area (balcony) **8.16 m²**

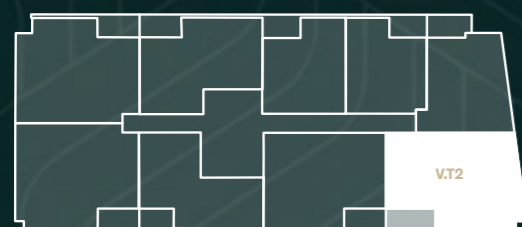


Piso 3

1 lugar de estacionamento no piso -1
1 parking space on level -1

www.serpapinto707.pt

valadim
REAL ESTATE

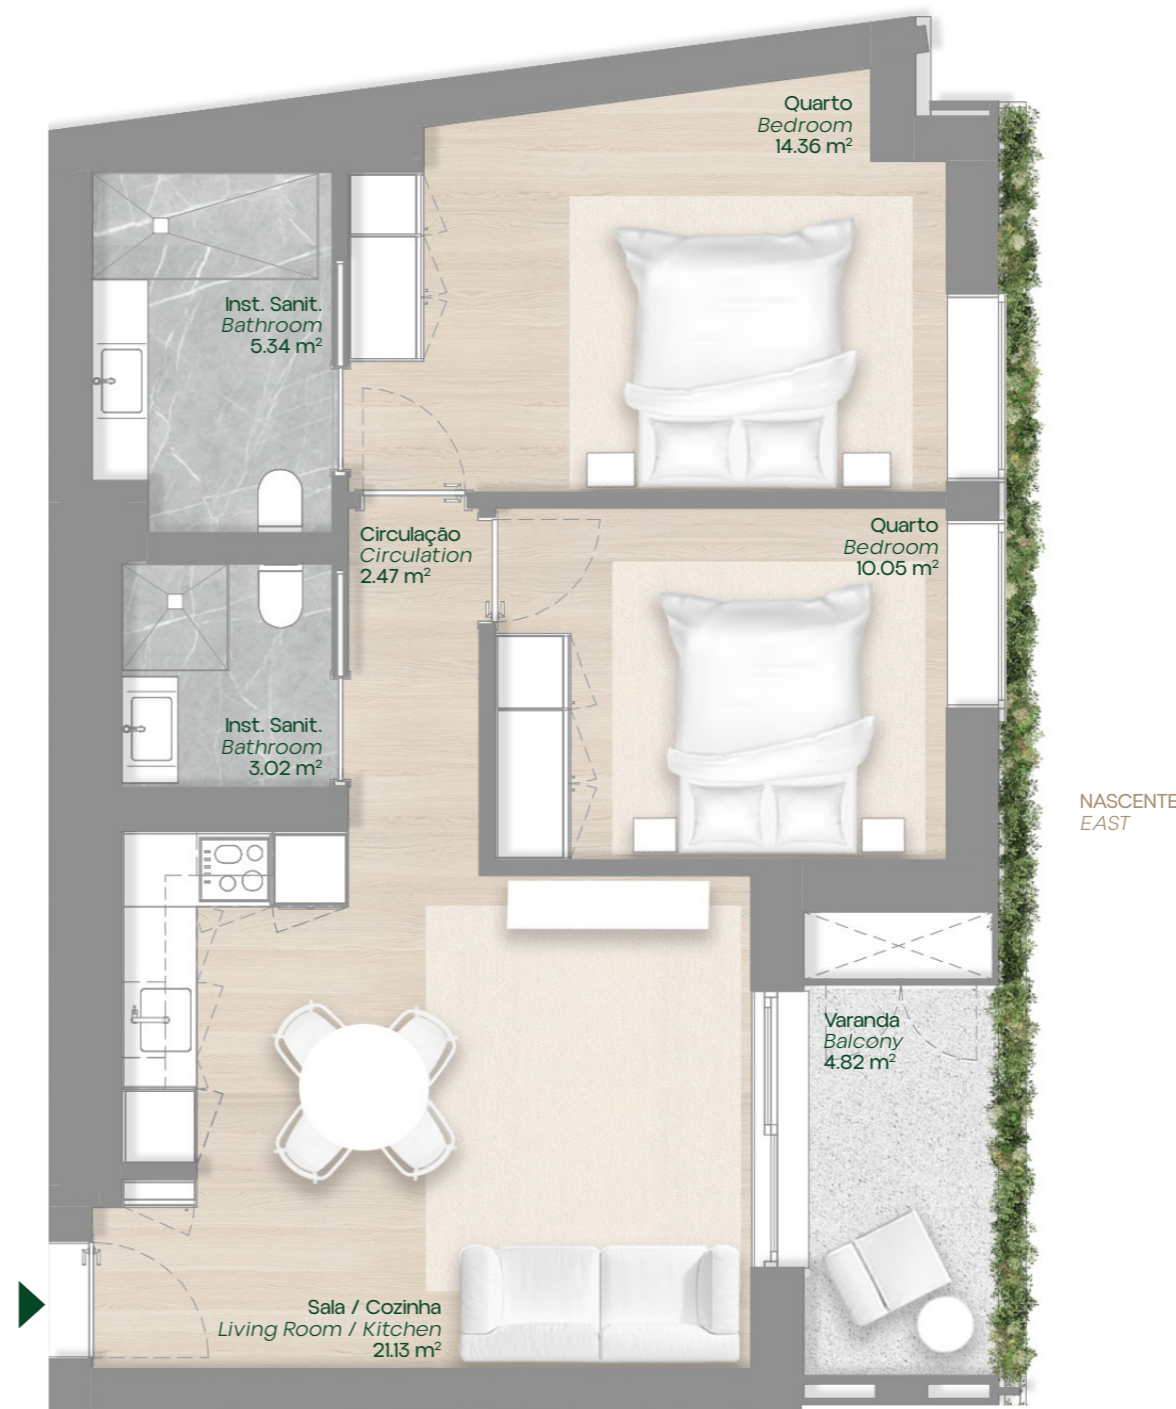

0 1m 5m

AVISO LEGAL: As informações e elementos representados nesta planta são meramente indicativos e podem estar sujeitas a alterações devido a requisitos técnicos, construtivos ou legais. Durante a execução da obra o promotor poderá implementar alterações impostas pela Câmara Municipal ou por outras entidades ou prestadores de serviços. Compartimentos com áreas úteis. *LEGAL DISCLAIMER: The information and elements represented in this plan are merely indicative and may be subject to changes due to technical, construction, or legal requirements. During the execution of the project, the developer may implement changes imposed by the City Council or other entities or service providers. Compartments with usable areas.*

